




UNIT 1 NORTH ELEVATION



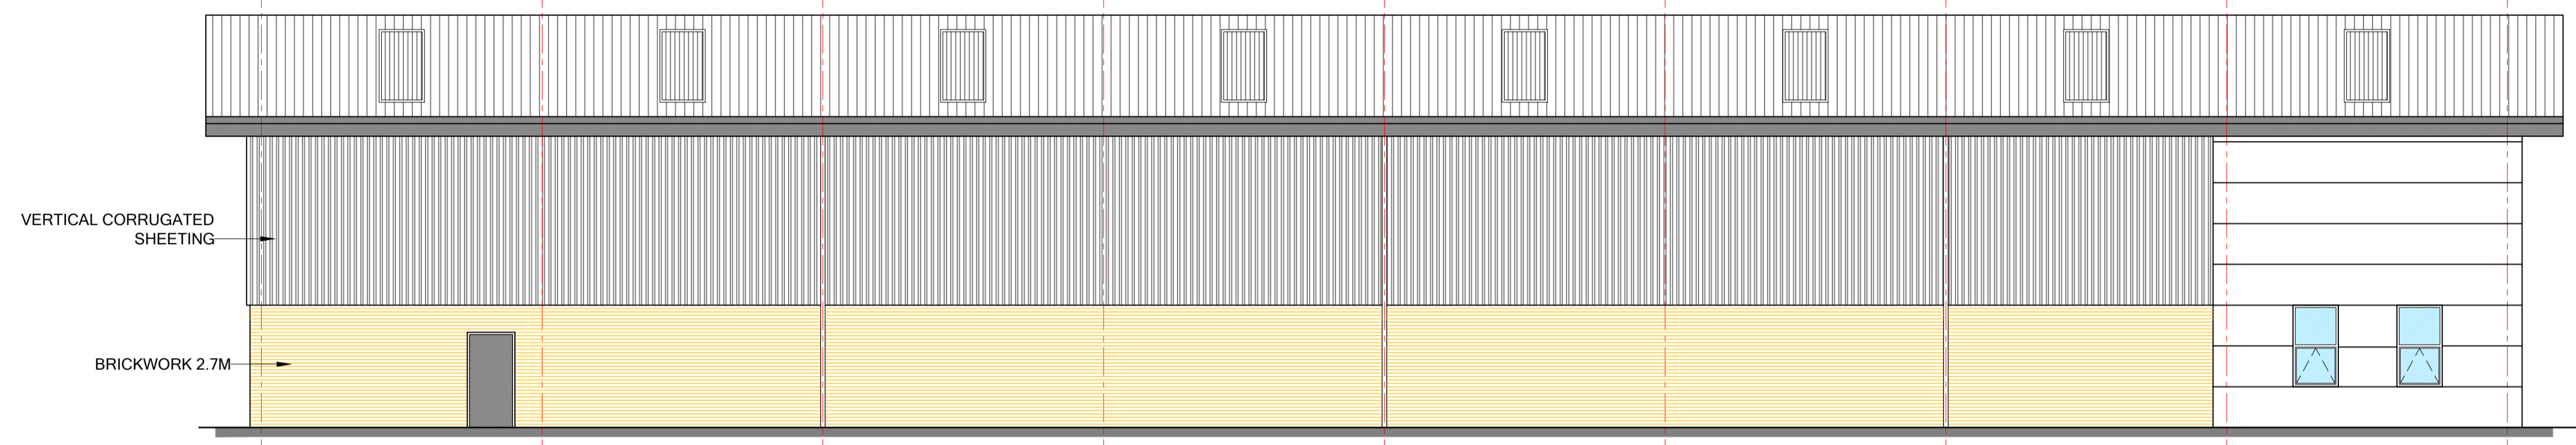

UNIT 1 EAST ELEVATION

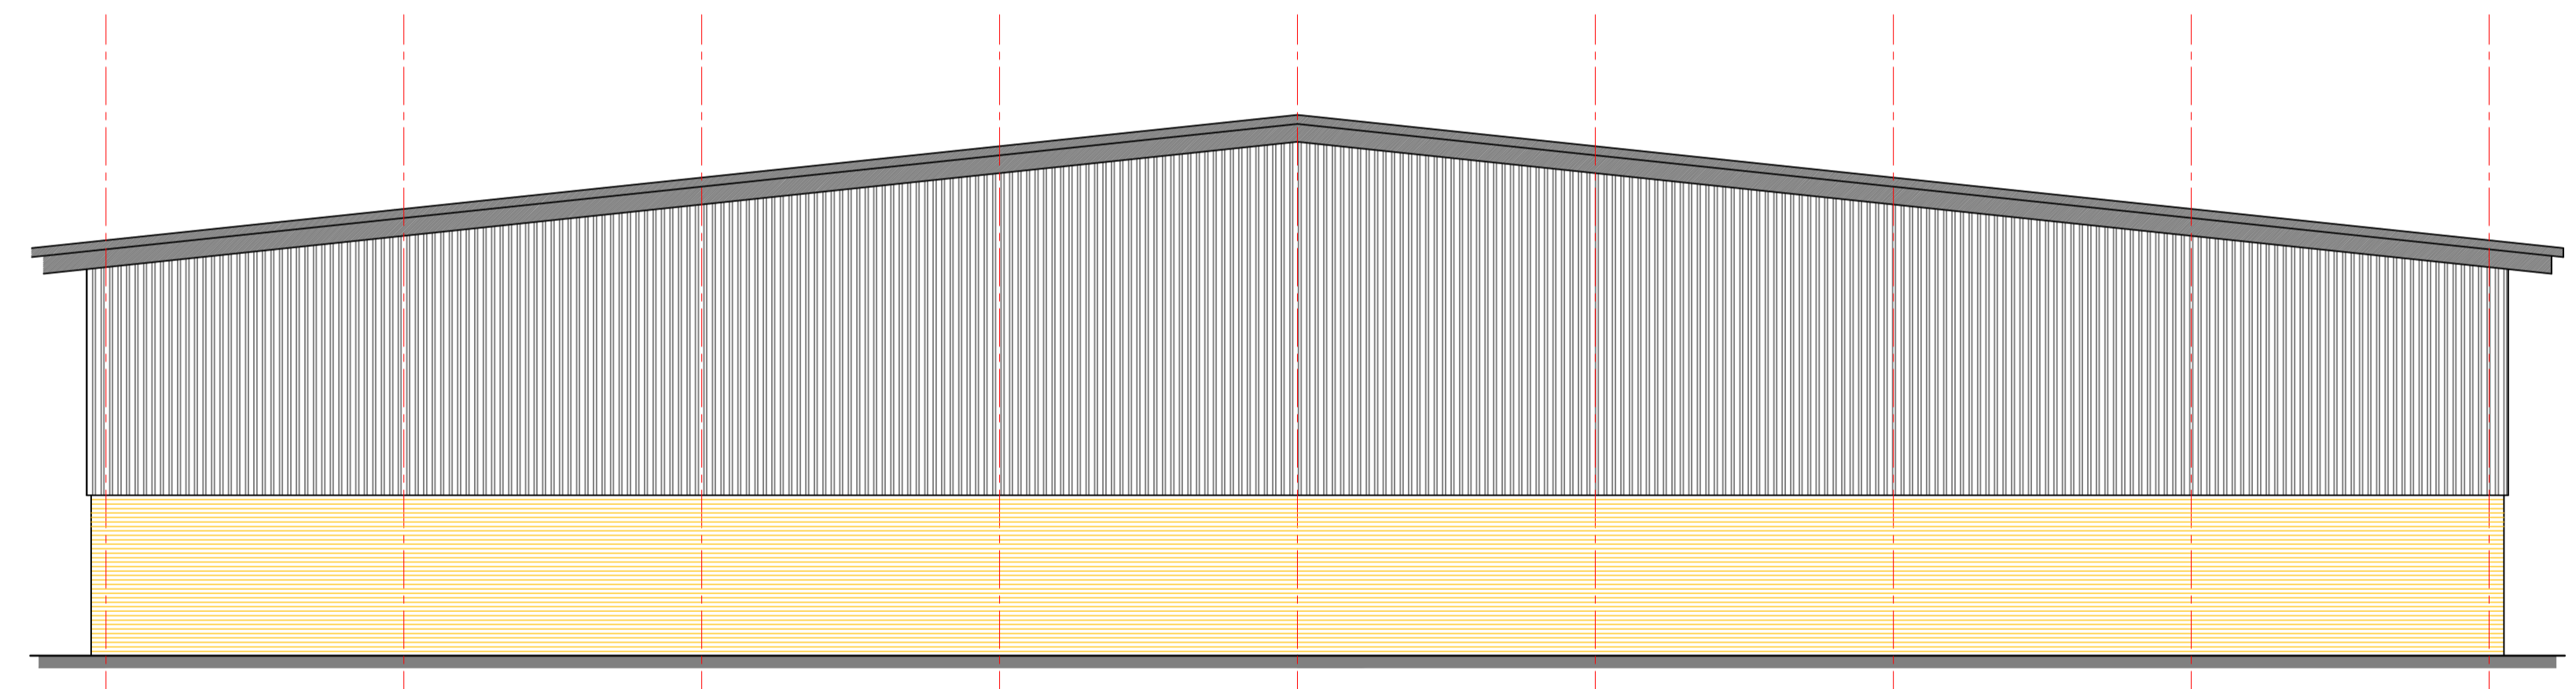

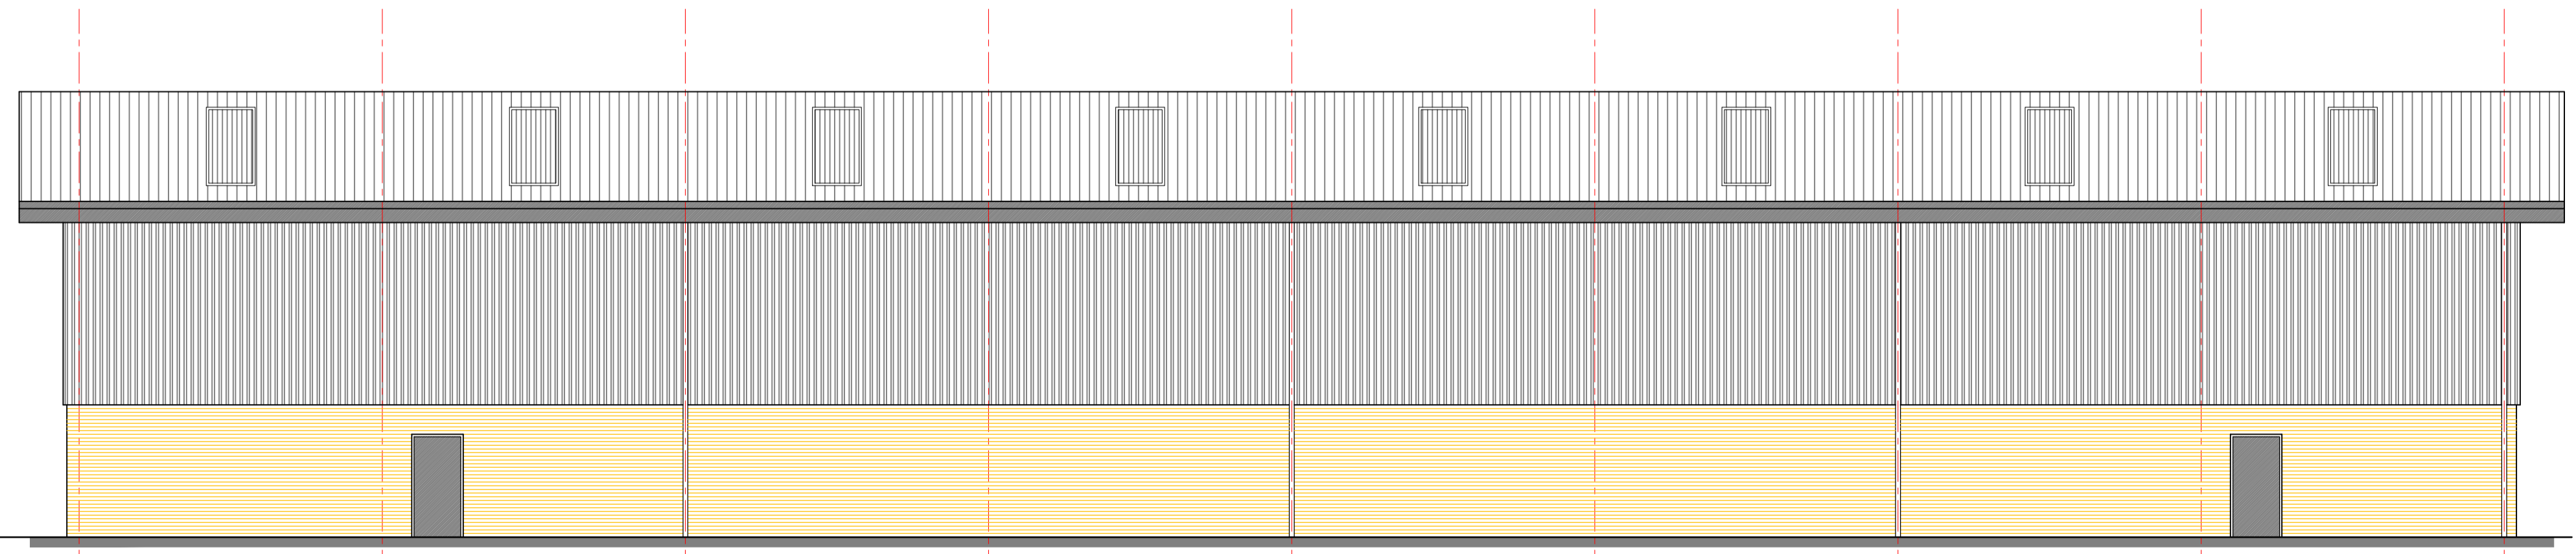UNIT 1 SOUTH ELEVATION



UNIT 1 WEST ELEVATION

Rev	Note	Initial	Date
<b>T D JAGGER LTD</b>			
CHARTERED BUILDING SURVEYORS PROJECT MANAGEMENT : DESIGN : DEVELOPMENT ADVICE			
		3 Richmond House Caldene Business Park Mytholmroyd Hebden Bridge West Yorkshire, HX7 5QJ Tel: 01422 883317 Fax: 01422 883973	
enquiries@tdjagger.ltd.uk www.tdjagger.ltd.uk			
Client <b>J R Properties</b>			
Project <b>Development at Stone Pit Road South Cave</b>			
Drawing <b>Unit 1 Proposed Elevations.</b>			
Date <b>Feb2016</b>	Drawn <b>R Langley</b>	Checked	Scale <b>1:100@A1</b>
Drawing No. <b>1986-16-09</b>			Revision <b>C</b>
<small>Drawings are to scale indicated for planning purposes. No scaling permitted for construction purposes. Information on this drawing is copyright. All rights reserved. No part of this work may be reproduced or transmitted in any form by any means, either electronically, mechanically, by photocopying, recording or otherwise stored in any retrieval system of any nature, without the express consent of T D Jagger Ltd.</small>			
<small>Don't Ignore Health &amp; Safety</small>  <small>It Might Just Save Your Life</small>			