




UNITS 2 & 3 NORTH ELEVATION

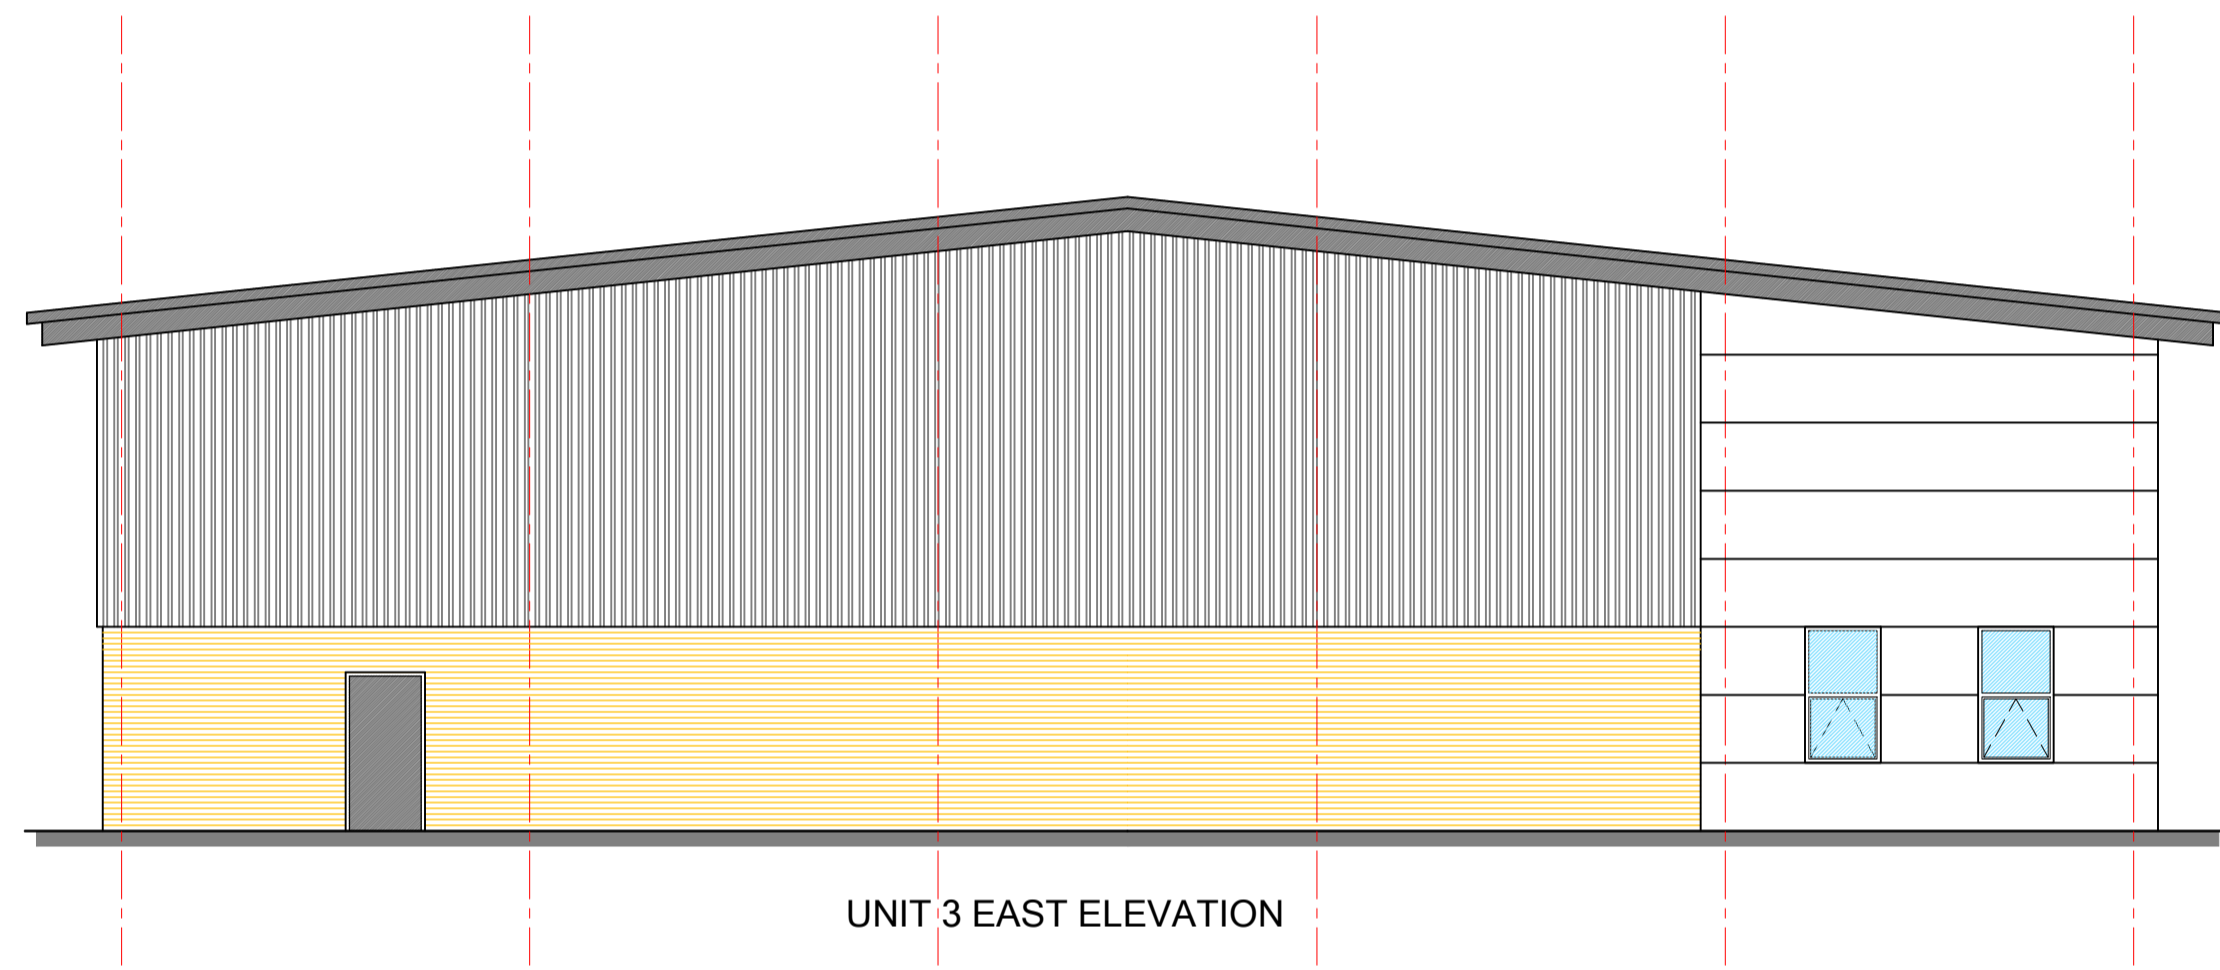


UNIT 3 EAST ELEVATION

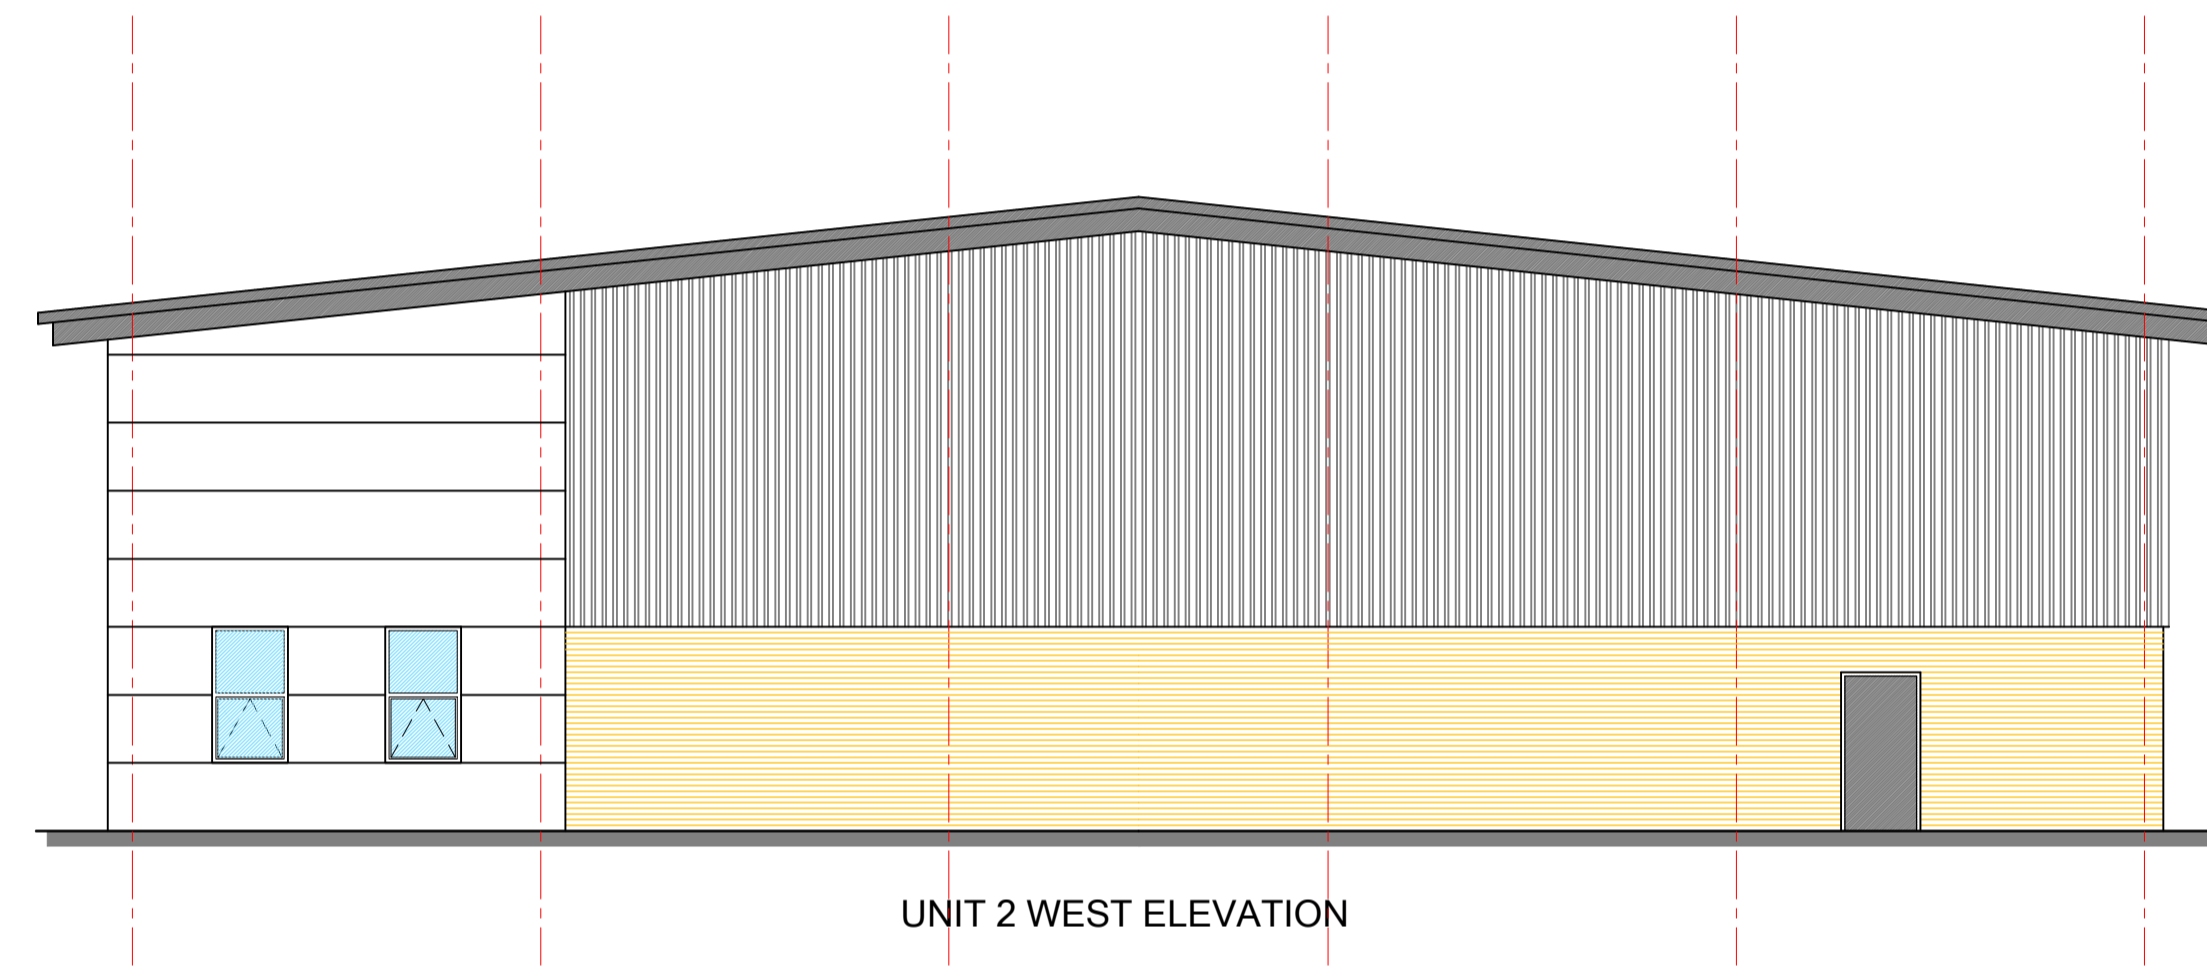

UNIT 2 WEST ELEVATION

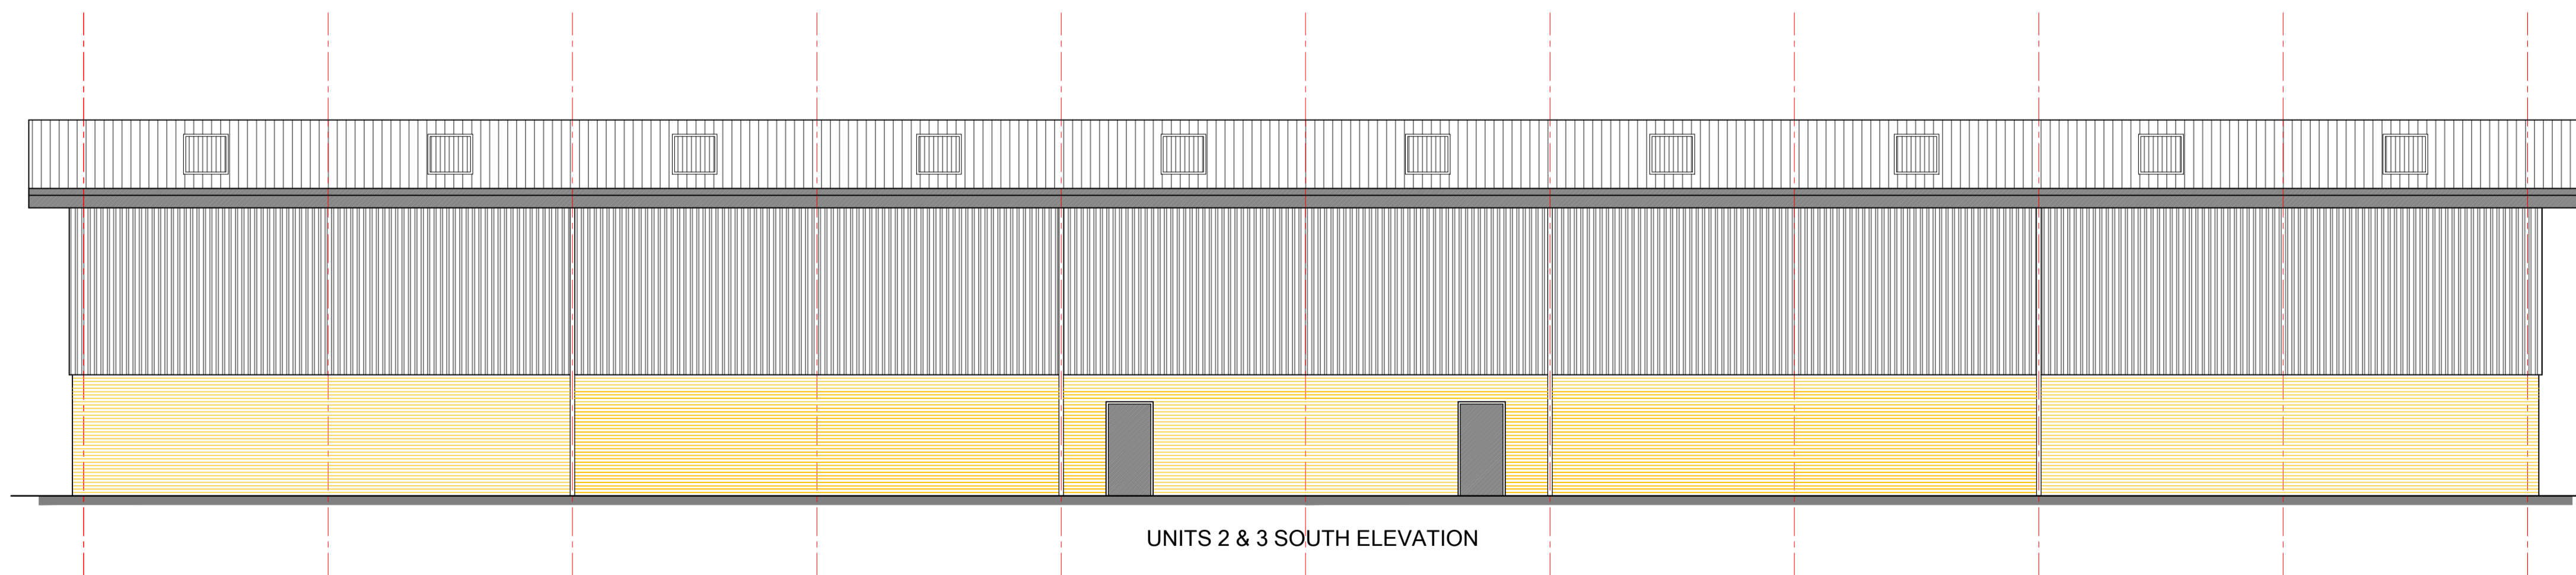

UNITS 2 & 3 SOUTH ELEVATION

Rev	Note	Initial	Date
<b>T D JAGGER LTD</b> CHARTERED BUILDING SURVEYORS PROJECT MANAGEMENT : DESIGN : DEVELOPMENT ADVICE			
 <b>RICS</b>		3 Richmond House Caldene Business Park Mytholmroyd Hebden Bridge West Yorkshire, HX7 5QJ enquiries@tdjagger.ltd.uk Tel: 01422 883317 www.tdjagger.ltd.uk Fax: 01422 883973	
Client	J R Properties		
Project	Development at Stone Pit Road South Cave		
Drawing	Units 2 & 3 Proposed Elevations		
Date	Feb2016	Drawn	R Langley
		Checked	
		Scale	1:100@A1
Drawing No.	1986-16-12		Revision
			C
Drawings are to scale indicated for planning purposes. No scaling permitted for construction purposes. Information on this drawing is copyright. All rights reserved. No part of this work may be reproduced or transmitted in any form by any means, either electronically, mechanically, by photocopying, recording or otherwise stored in any retrieval system of any nature, without the express consent of T D Jagger Ltd.			Don't Ignore Health & Safety  It Might Just Save Your Life