




OFFICE 1 FRONT ELEVATION

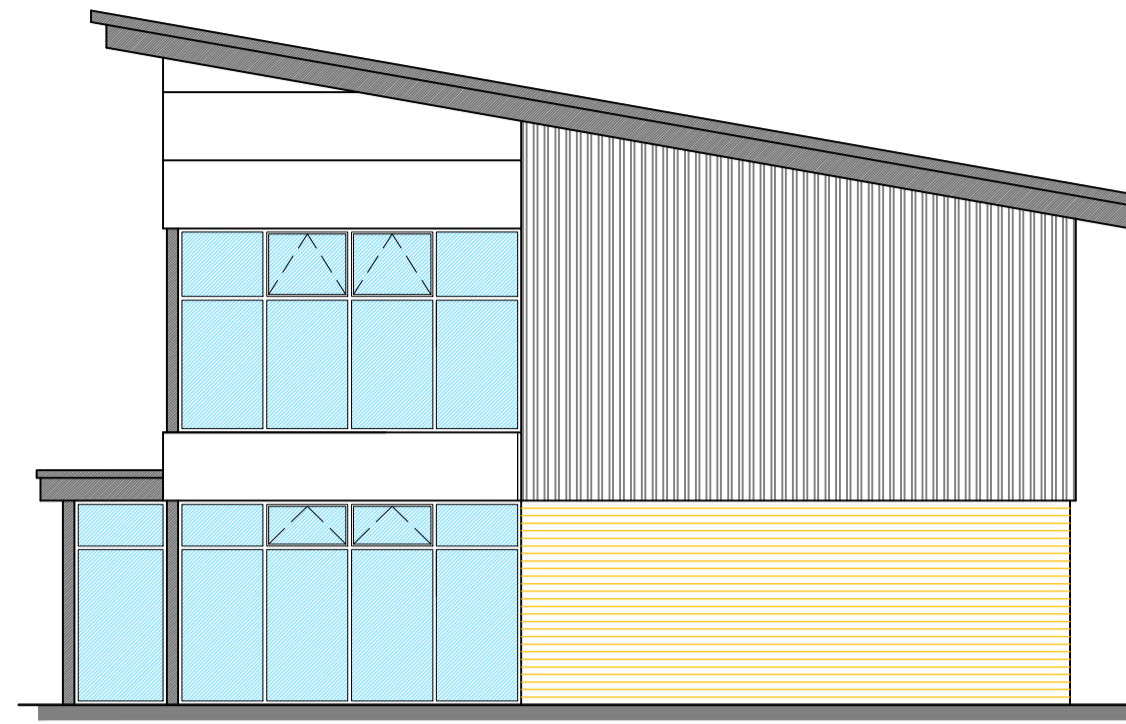


OFFICE 1 & 2 RIGHT SIDE ELEVATION

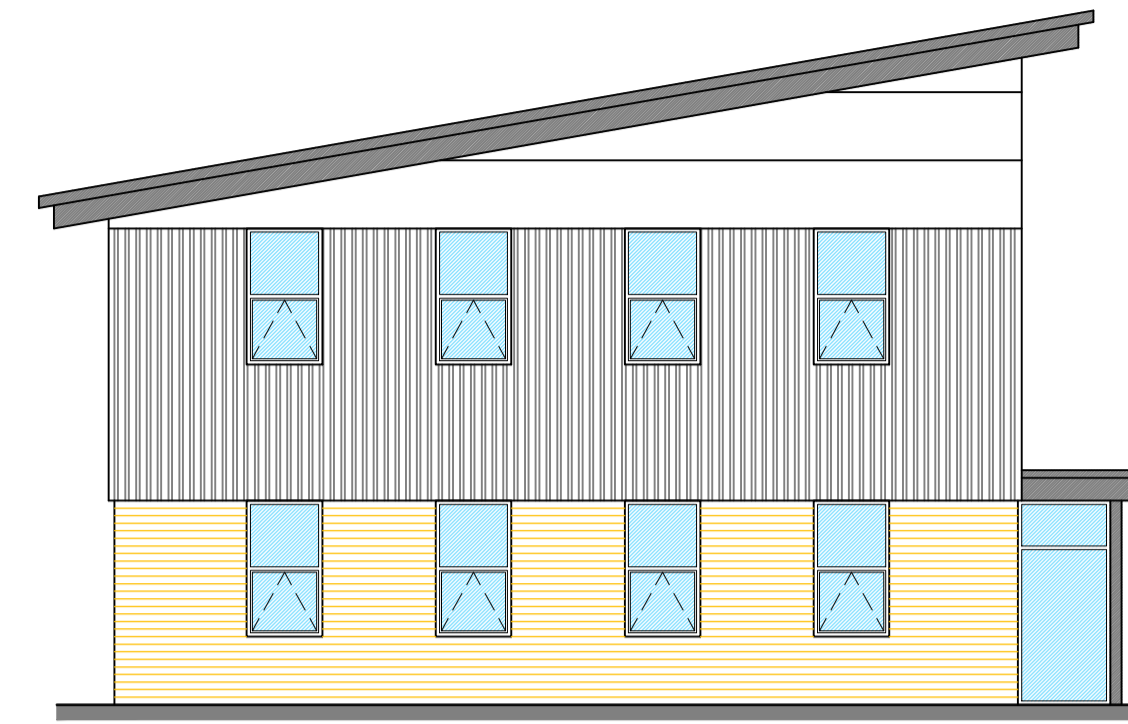


OFFICE 1 & 2 LEFT SIDE ELEVATION

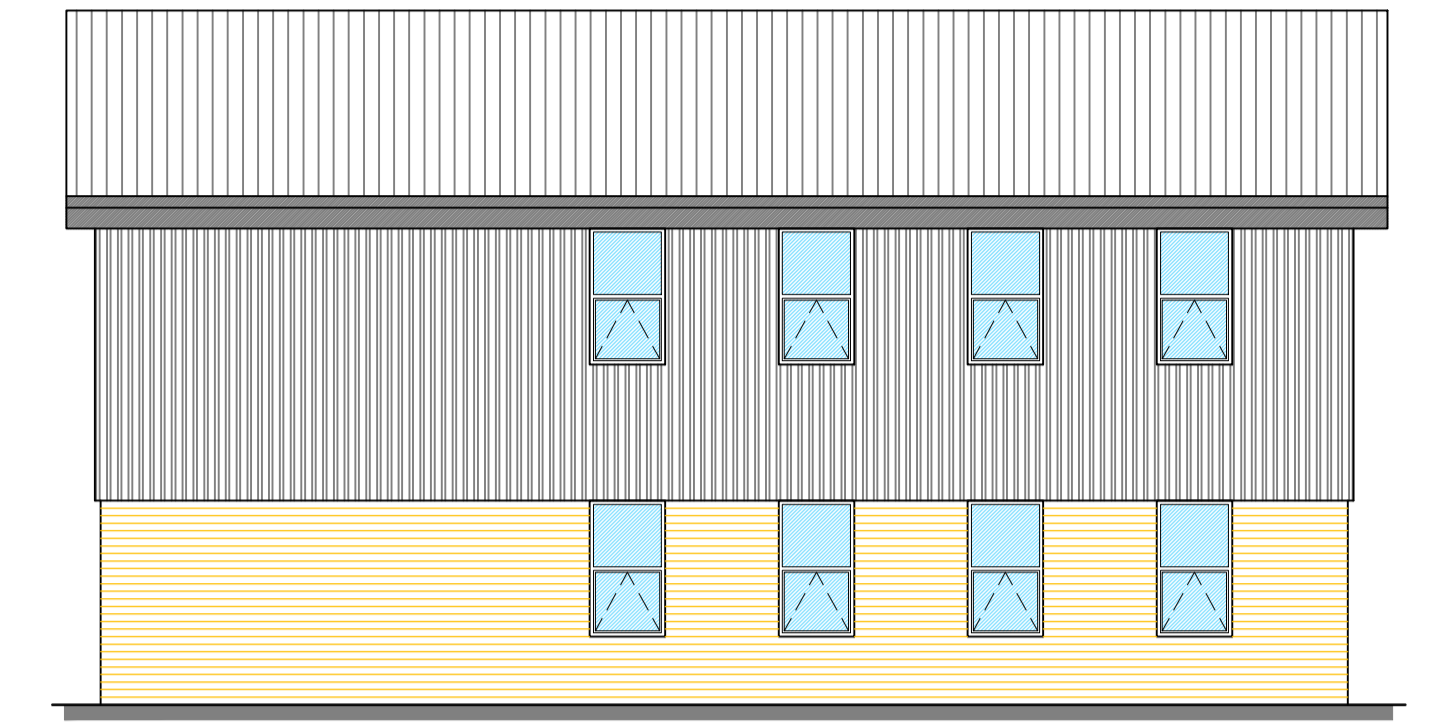


OFFICE 1 REAR ELEVATION

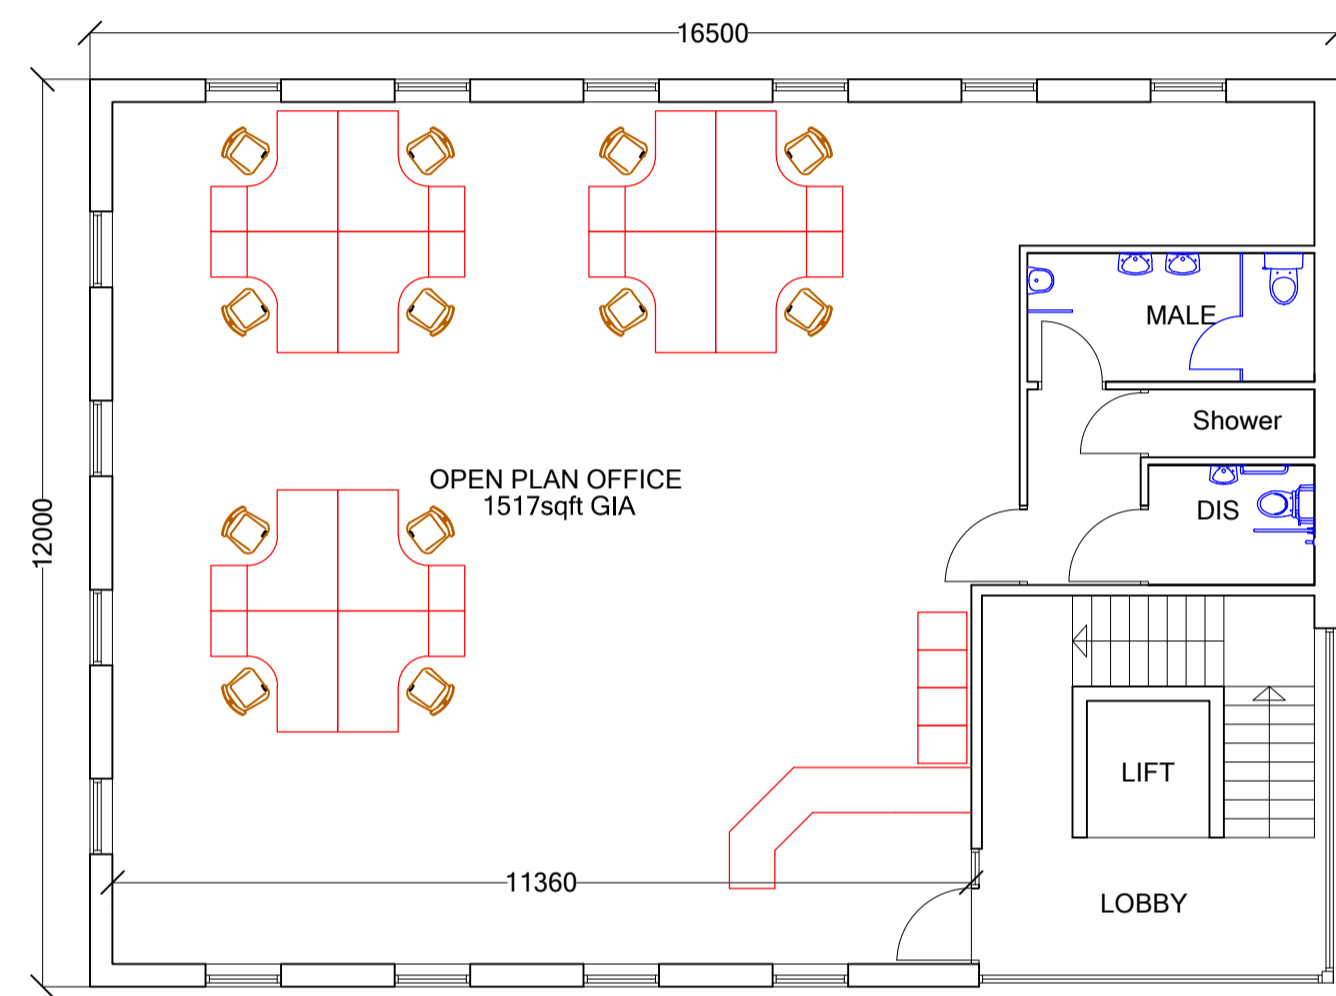


OFFICE TYPE 1 FIRST FLOOR PLAN
TOTAL 396m2 Gross External

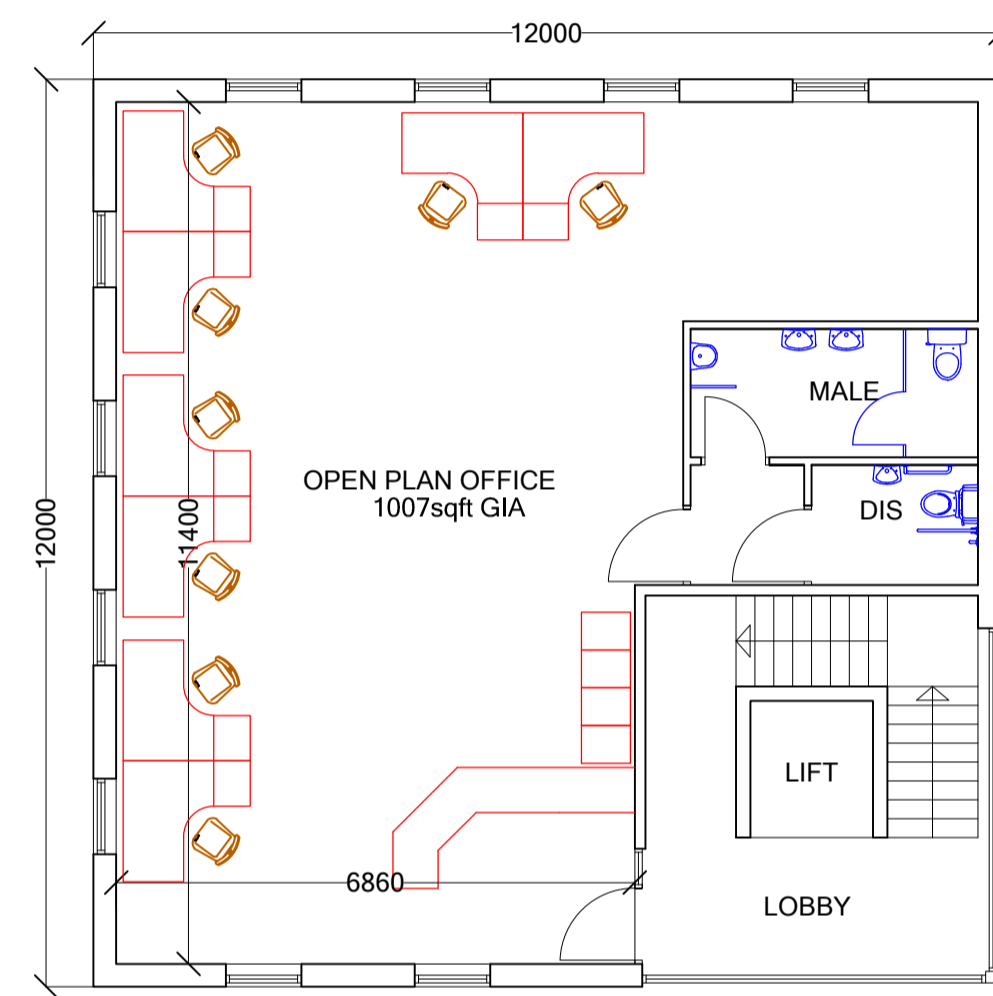


OFFICE TYPE 2 FIRST FLOOR PLAN
TOTAL 288m2 Gross External

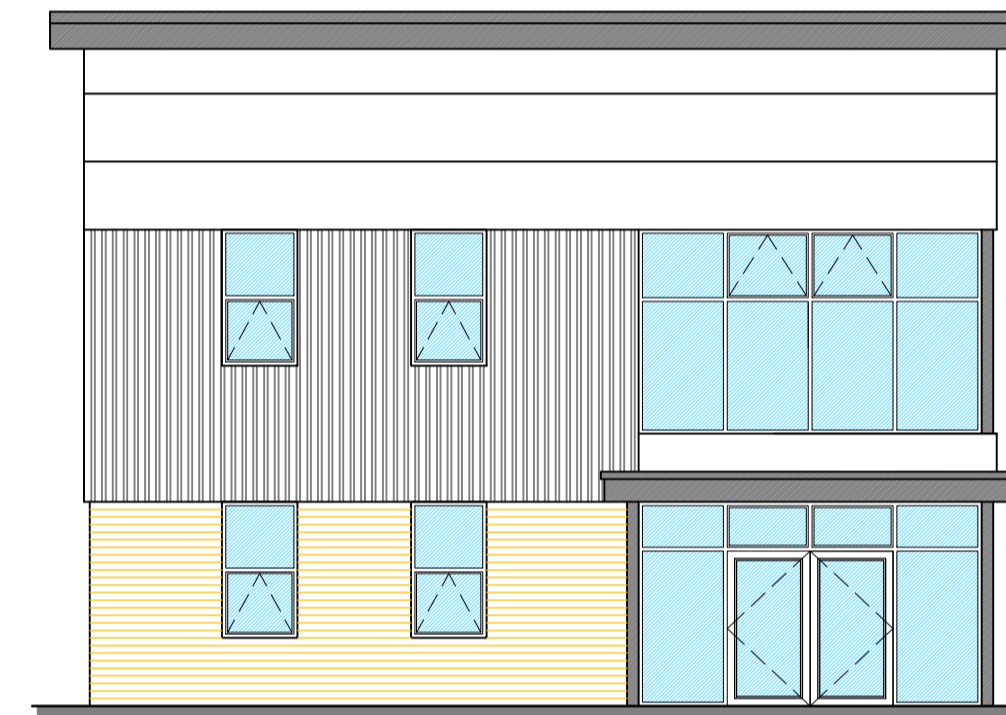


OFFICE 2 FRONT ELEVATION

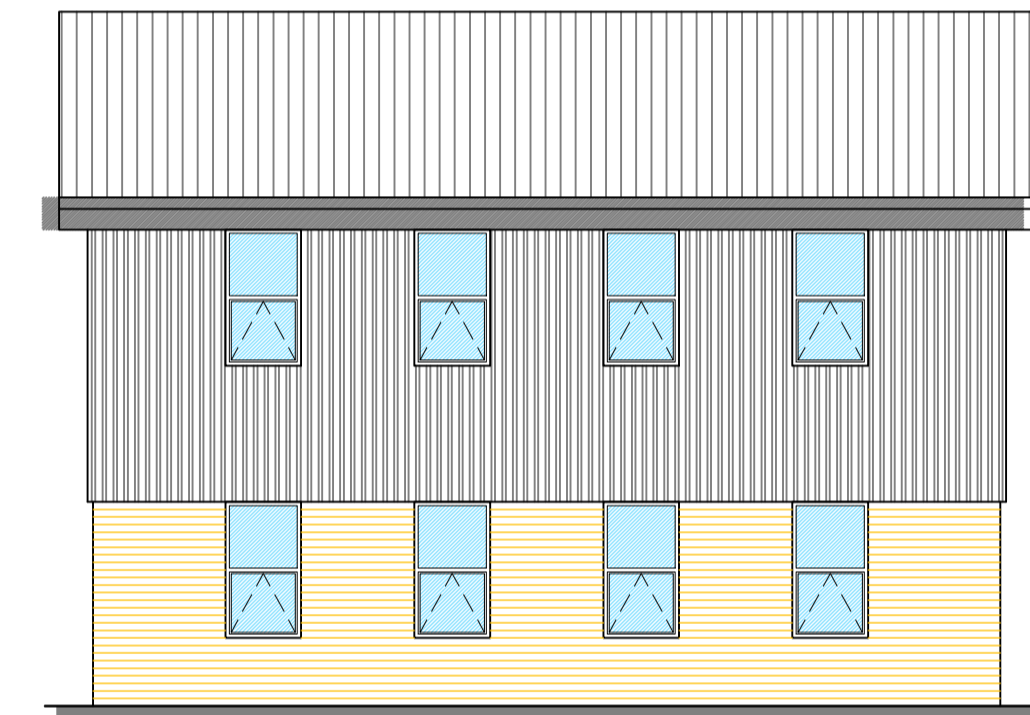

OFFICE 2 REAR ELEVATION

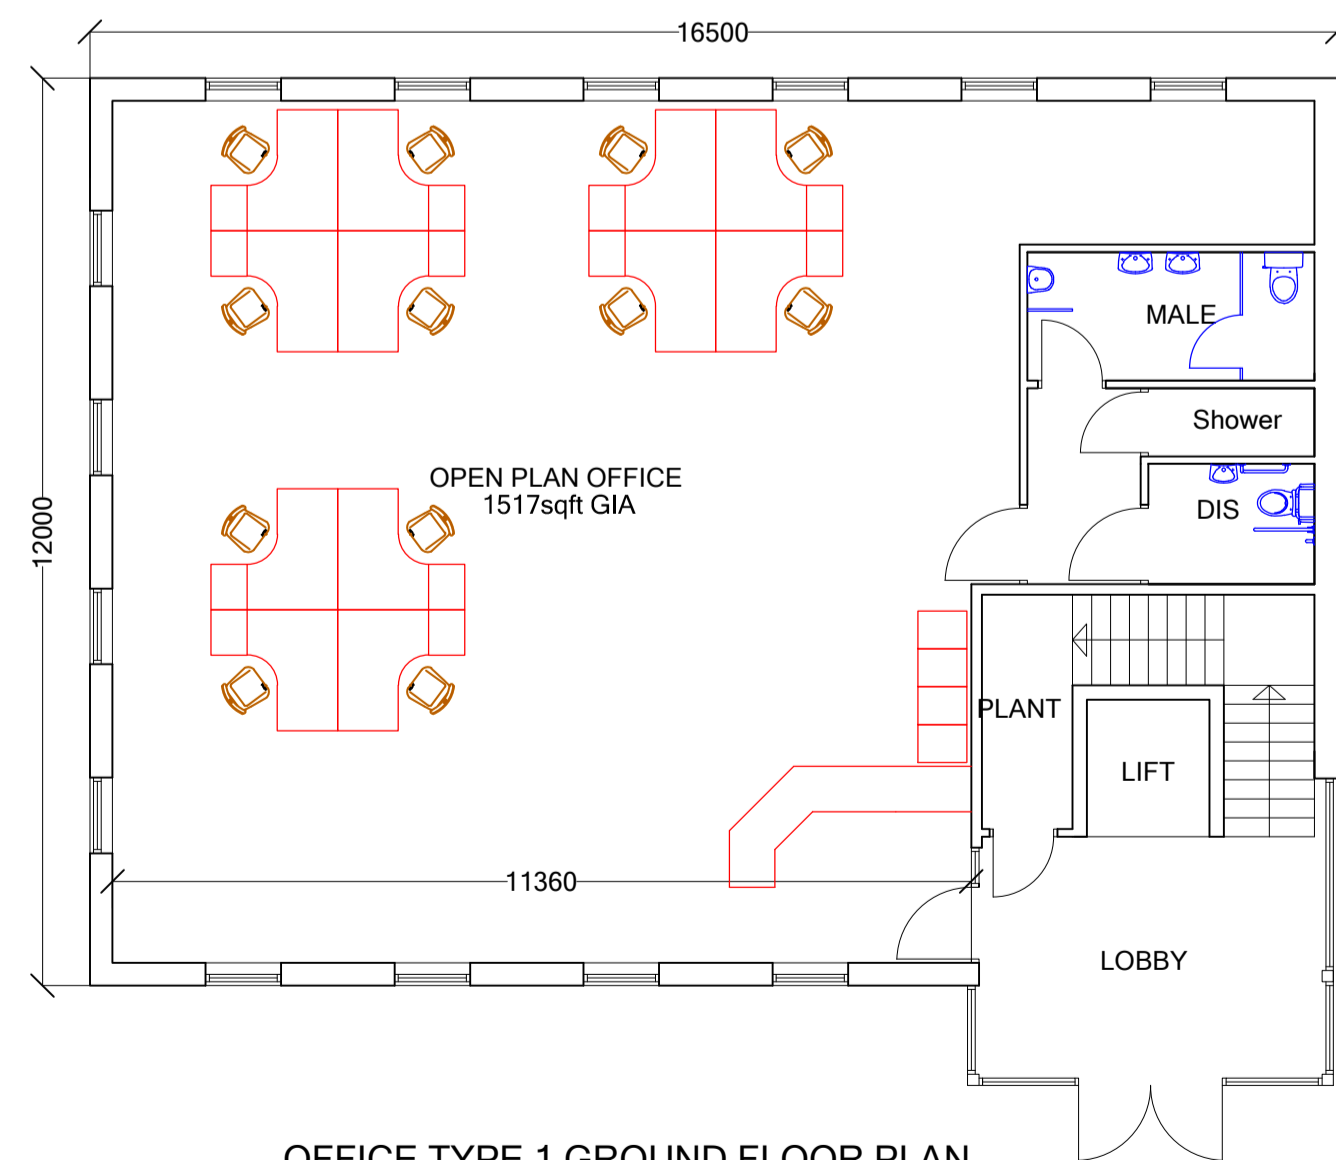

OFFICE TYPE 1 GROUND FLOOR PLAN

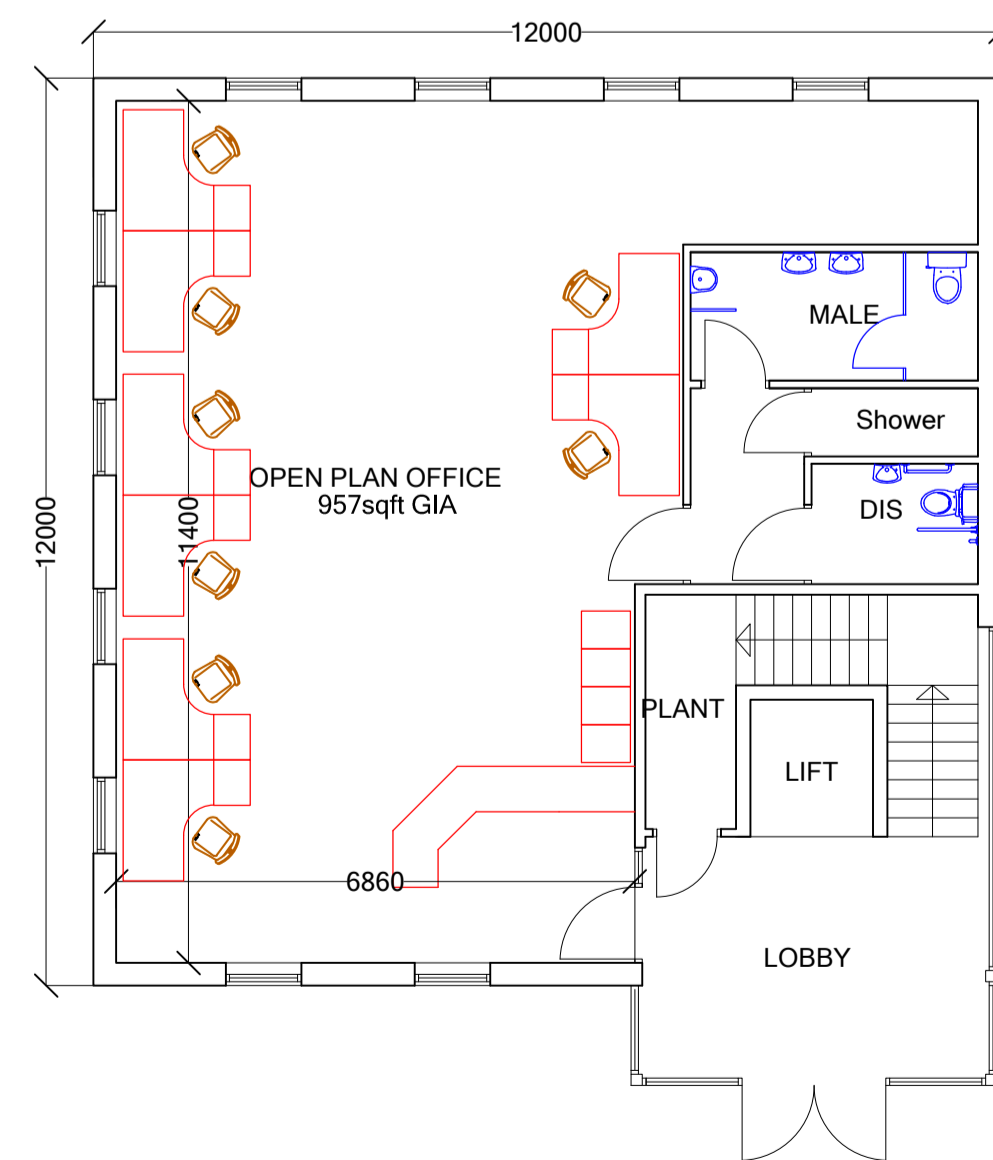

OFFICE TYPE 2 GROUND FLOOR PLAN

Rev	Note	Initial	Date
T D JAGGER LTD CHARTERED BUILDING SURVEYORS PROJECT MANAGEMENT : DESIGN : DEVELOPMENT ADVICE			
		3 Richmond House Caldene Business Park Mytholmroyd Hebden Bridge West Yorkshire, HX7 5QJ enquiries@tdjagger.ltd.uk Tel: 01422 883317 www.tdjagger.ltd.uk Fax: 01422 883973	
Client J R Properties			
Project Development at Stone Pit Road South Cave			
Drawing Offices 1, 2 & 3. Proposed Floor Plans & Elevations.			
Date Feb2016	Drawn R Langley	Checked	Scale 1:100@A1
Drawing No. 1986-16-08		Revision A	
Drawings are to scale indicated for planning purposes. No scaling permitted for construction purposes. Information on this drawing is copyright. All rights reserved. No part of this work may be reproduced or transmitted in any form by any means, either electronically, mechanically, by photocopying, recording or otherwise stored in any retrieval system of any nature, without the express consent of T D Jagger Ltd.		Dont Ignore Health & Safety It Might Just Save Your Life	